

TUCUMCARI SUB



REFERENCE ONLY
For Learning Purposes
Mistakes Guaranteed

Footages between Signal Mast
are UNVERIFIED

8 SPEED CHANGE located MP xx.8

1 PUBLIC **1** Private at Grade Crossing

EDIT with a
PDF Text Editor


1 # Detector Talker (Always Talks)
Located MP xxx.1

5 % Detector (Talk On Defect Only)
Located MP xxx.5


SIGNALS are for ALL MAINS & Controlled Sidings
UNLESS Noted Different

See Tutorial at
www.FOGCHART.com
for path to UP Web
Road Crossing List


One Mile

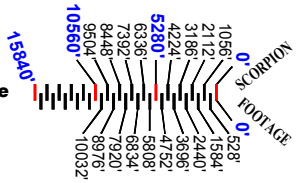


EAST

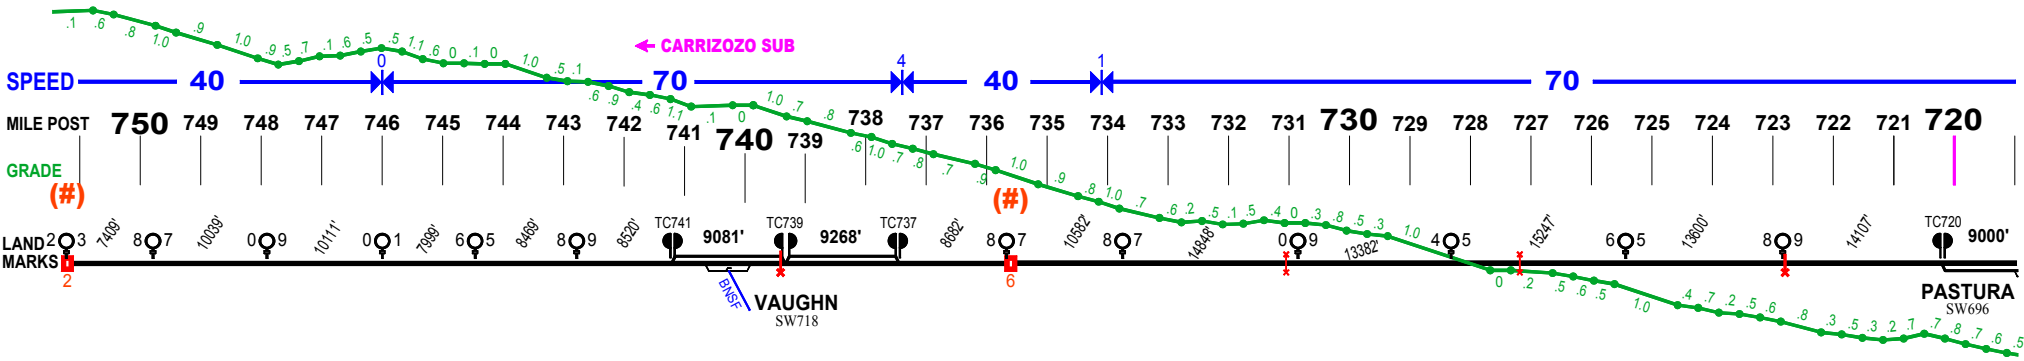

EAST

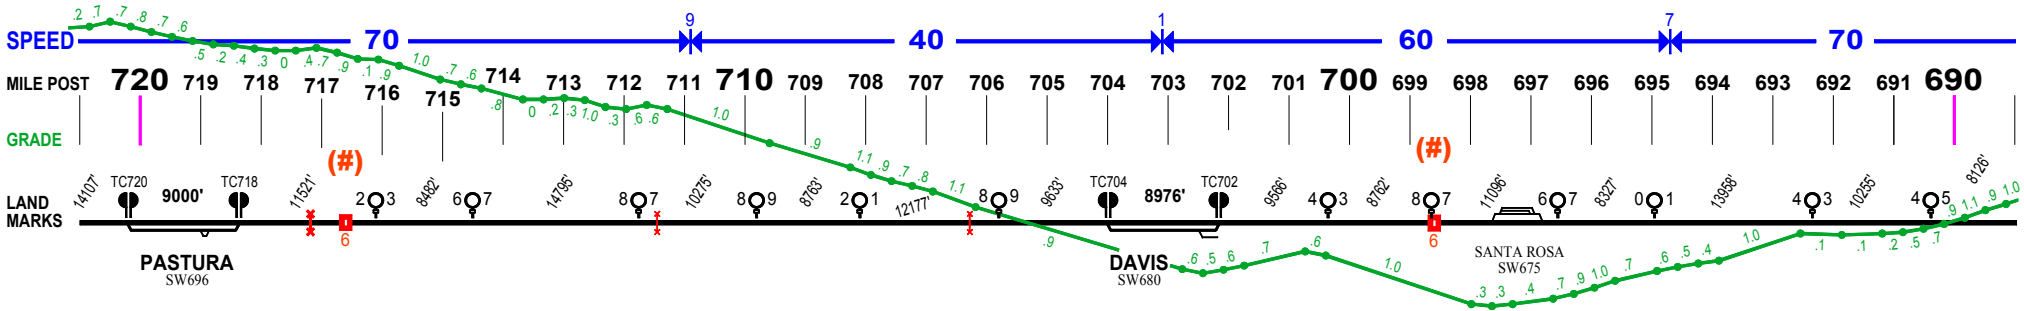

EAST

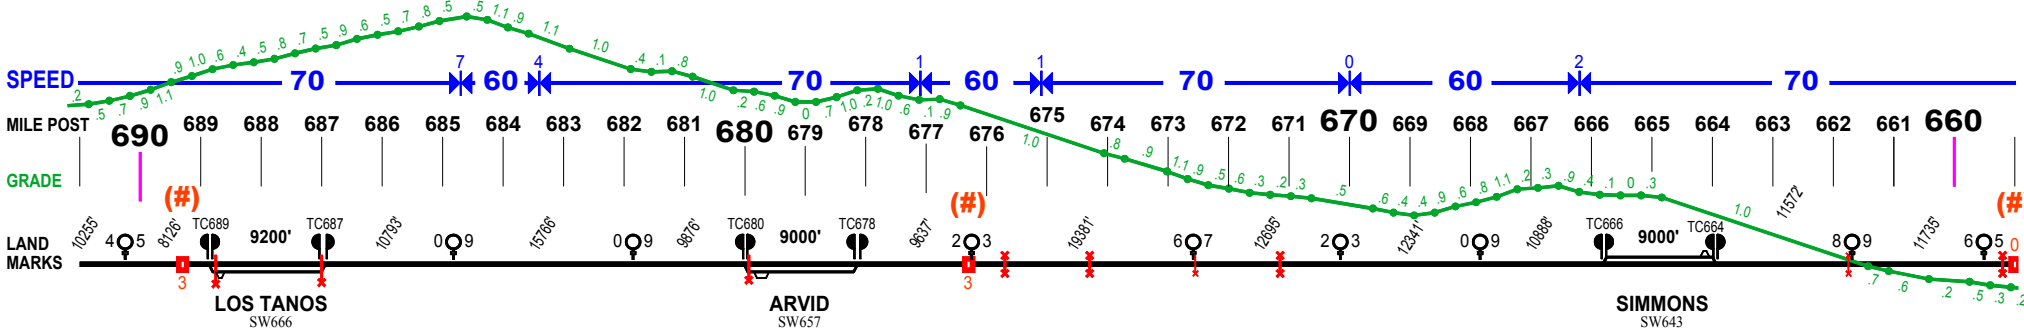

TUCUMCARI SUB



REFERENCE ONLY
For Learning Purposes
Mistakes Guaranteed


Footages between Signal Mast
are UNVERIFIED

8 SPEED CHANGE located MP xx.8
1 PUBLIC **1** Private at Grade Crossing
 EDIT with a PDF Text Editor


1 # Detector Talker (Always Talks)
Located MP xxx.1
5 % Detector (Talk On Defect Only)
Located MP xxx.5

SIGNALS are for ALL MAINS & Controlled Sidings
UNLESS Noted Different


See Tutorial at
www.FOGCHART.com
for path to UP Web
Road Crossing List

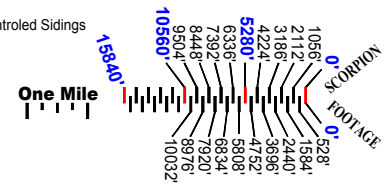


WEST

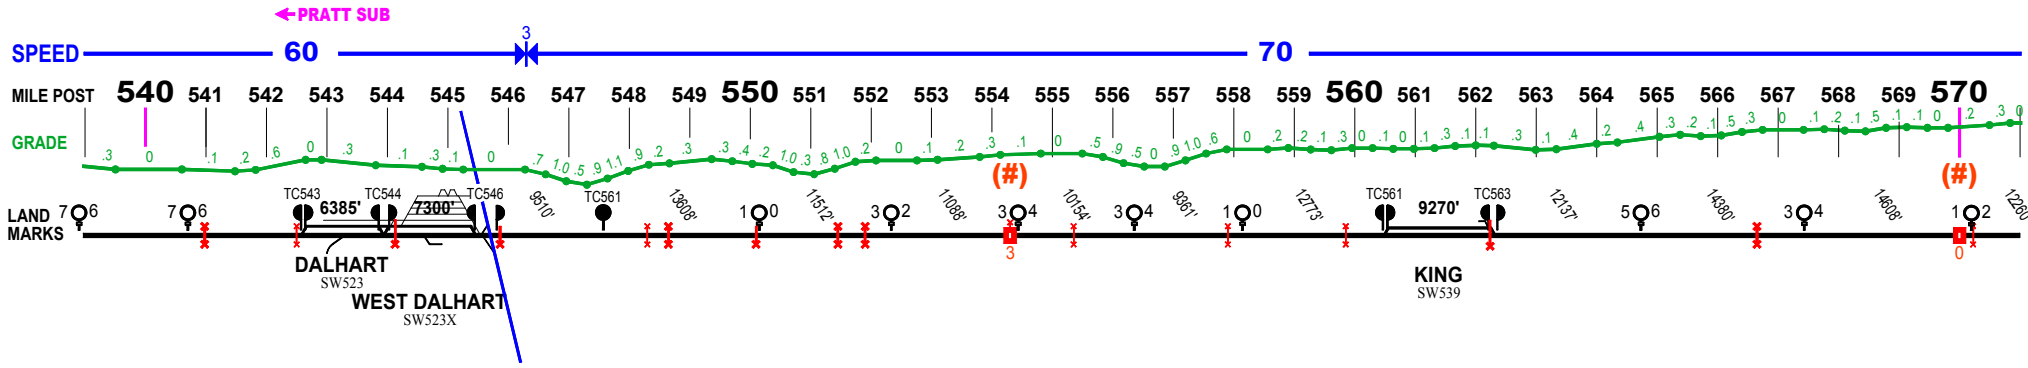

WEST

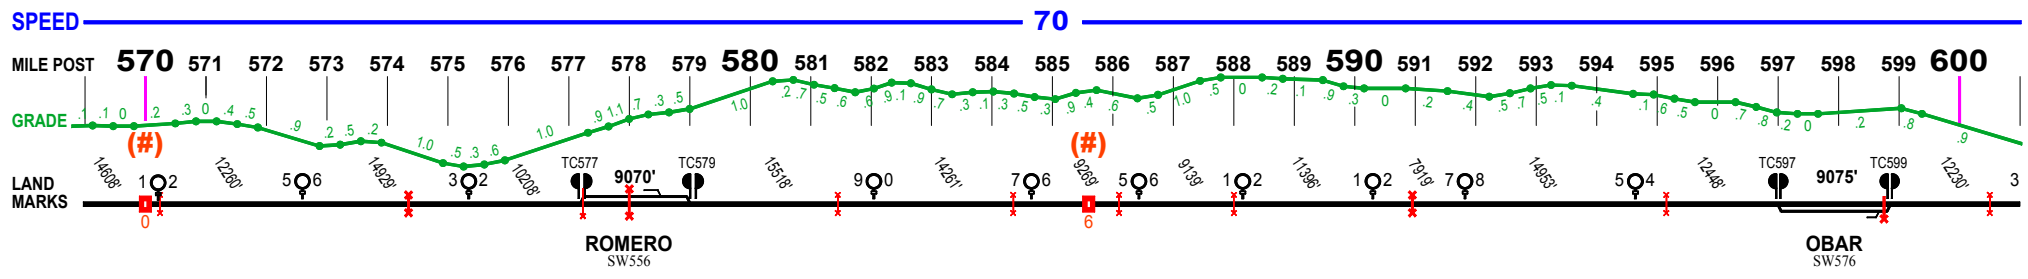

WEST

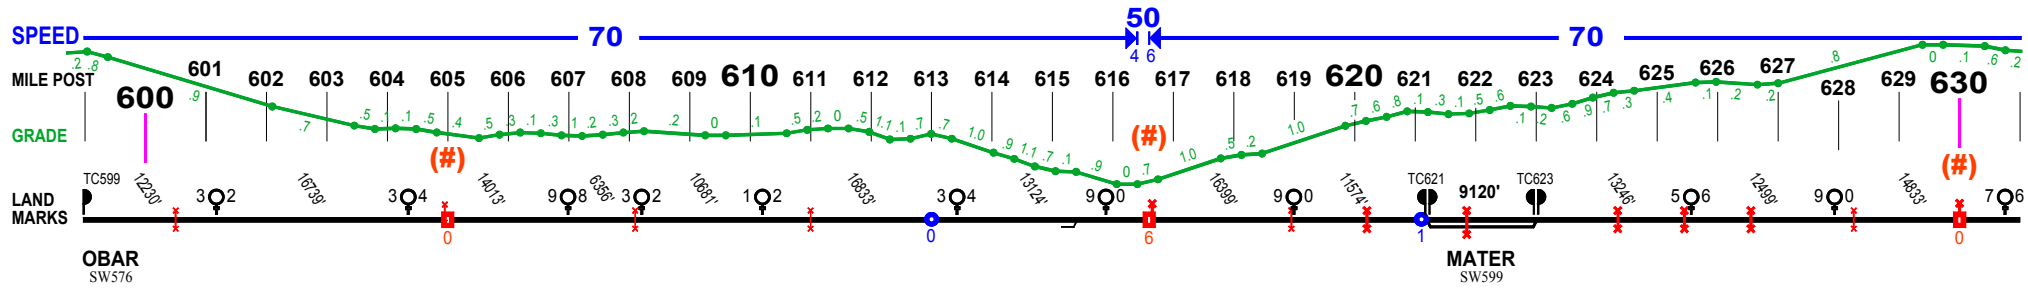

TUCUMCARI SUB

REFERENCE ONLY
For Learning Purposes
Mistakes Guaranteed

SPEED CHANGE located MP xx.x

SIGNALS are for ALL MAINS & Controlled Sidings
UNLESS Noted Different

Detector Talker (Always Talks)
Located MP xxx.x

% Detector (Talk On Defect Only)
Located MP xxx.x

PUBLIC Private at Grade Crossing

See Tutorial at
www.FOGCHART.com

EDIT with a
PDF Text Editor

GRADE NOTE
GRADE determined using GPS data.
Elevation taken every 1800 feet or so.
Grade then calculated for those 1800 ft.
Peaks and Valleys will be rounded off.
Small dips and humps will be missed.


GRADE IS ROUNDED to the TENTH.

WEST




Footages between Signal Mast
are UNVERIFIED


One Mile

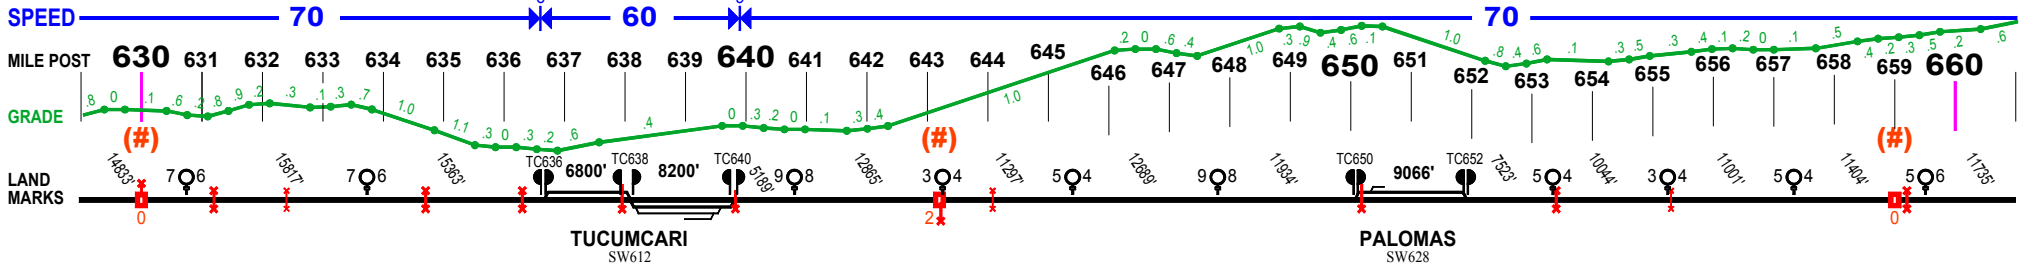


WEST

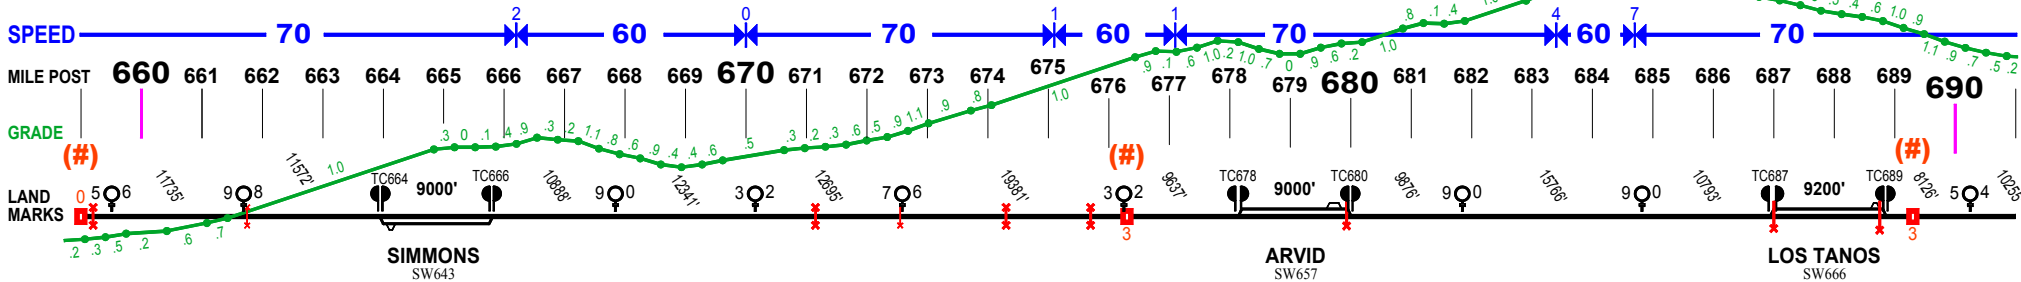

WEST

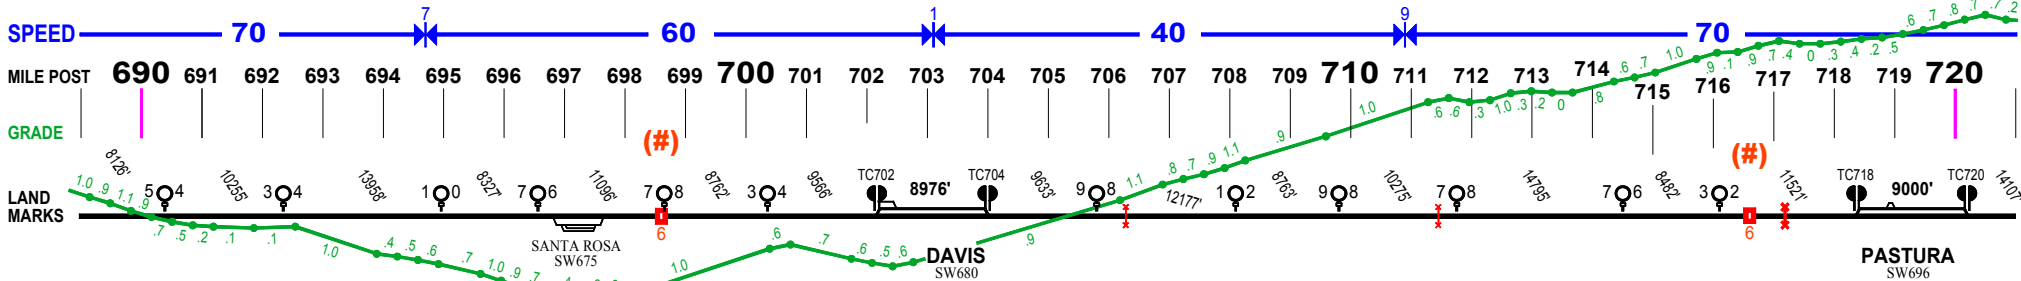

WEST

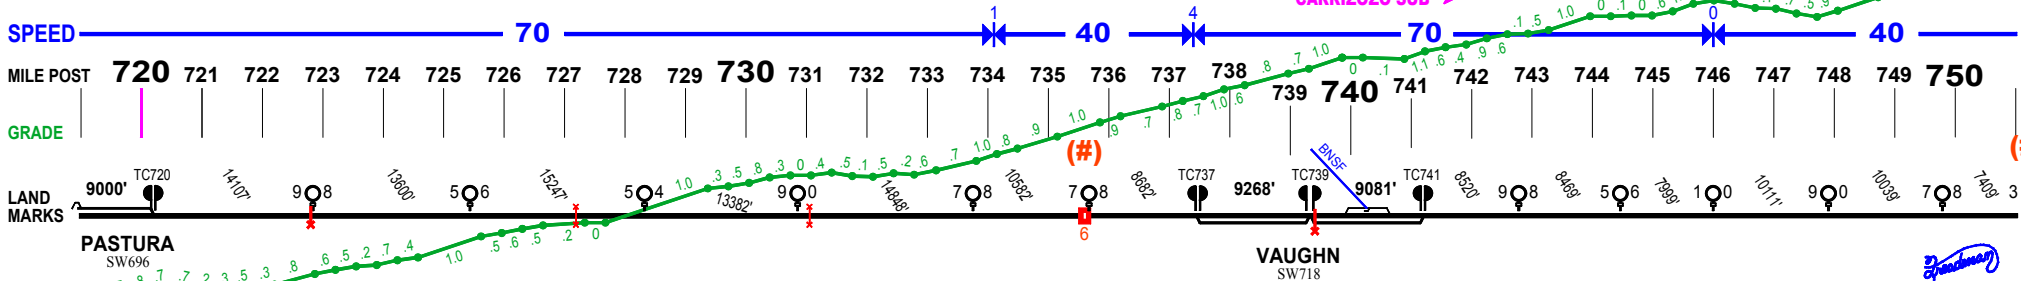

TUCUMCARI SUB MAIN LINE ACTIVE AT GRADE ROAD CROSSINGS (EASTWARD)

Dot Nbr.	County	Segm	Mile Value	Warning Device	Surface Type	Street	City
741939P	GUADALUPE	4925	739.40	Gates	Concrete Slab, 30	CAMINO AL BASUAL	VAUGHN
921326J	GUADALUPE	4925	731.05	Stop Signs	Wood Plank, 24	PRIVATE	VAUGHN
921325C	GUADALUPE	4925	727.18	Stop Signs	Wood Plank, 24	PRIVATE	VAUGHN
741941R	GUADALUPE	4925	722.79	XBucks	Wood Plank, 24	WEST PASTURE ROAD	VAUGHN
741942X	GUADALUPE	4925	718.18	Gates	Concrete Slab, 40	SR-219	VAUGHN
921324V	GUADALUPE	4925	711.43	Stop Signs	Wood Plank, 24	PVT-INFINIT ENERG	SANTA ROSA
921323N	GUADALUPE	4925	706.27	Stop Signs	Wood Plank, 24	PRIVATE	SANTA ROSA
741588T	GUADALUPE	4925	688.74	XBucks	Wood Plank, 24	LOS TANOS ROAD	SANTA ROSA
741589A	GUADALUPE	4925	686.99	XBucks	Wood Plank, 24	RATLIFF ROAD	SANTA ROSA
741590U	GUADALUPE	4925	679.93	XBucks	Concrete Slab, 30	CUERVO ROAD	CUERVO
741591B	GUADALUPE	4925	675.71	XBucks/Stop Signs	Concrete Slab, 30	BRAHMA ROAD	NEWKIRK
741592H	GUADALUPE	4925	674.29	XBucks	Wood Plank, 24	WEST NEWKIRK ROAD	NEWKIRK
921320T	GUADALUPE	4925	672.55	Stop Signs	Wood Plank, 24	PRIVATE	NEWKIRK
741593P	GUADALUPE	4925	671.14	Gates	Concrete Slab, 30	CONCHA DAM ROAD	NEWKIRK
741607V	QUAY	4925	661.76	Stop Signs	Wood Plank, 16	PRIVATE	MONTOYA
741606N	QUAY	4925	659.20	XBucks	Concrete Slab, 24	MONTOYA ROAD	MONTOYA
921321A	QUAY	4925	655.30	Stop Signs	Wood Plank, 16	PRIVATE	MONTOYA
741605G	QUAY	4925	653.40	XBucks	Wood Plank, 16	CURRY ROAD	MONTOYA
741604A	QUAY	4925	650.17	XBucks	Wood Plank, 16	PALOMAS ROAD	MONTOYA
741602L	QUAY	4925	644.08	Stop Signs	Wood Plank, 16	PRIVATE	TUCUMCARI
741601E	QUAY	4925	643.23	XBucks	Concrete Slab, 20	COUNTRY CLUB DR.	TUCUMCARI
741599F	QUAY	4925	639.83	Gates	Concrete Slab, 32	CEMETERY ROAD	TUCUMCARI
741594W	QUAY	4925	637.95	Gates	Concrete Slab, 32	ROCK ISLAND ST	TUCUMCARI
596225B	QUAY	4924	636.30	Gates	Concrete Slab, 24	FLOECHS COUNTRY	TUCUMCARI
596226H	QUAY	4924	634.70	Gates	Wood Plank, 24	EAST FLOECKES	TUCUMCARI
596228W	QUAY	4924	632.40	Stop Signs	Wood Plank, 16	PRIVATE QR AI	TUCUMCARI
596229D	QUAY	4924	631.20	XBucks	Concrete Slab, 30	AIRPORT ROAD	TUCUMCARI
596230X	QUAY	4924	630.00	Gates	Wood Plank, 24	QR AH	TUCUMCARI
596231E	QUAY	4924	628.23	Stop Signs	Wood Plank, 24	PRIVATE	TUCUMCARI
596232L	QUAY	4924	626.57	XBucks	Wood Plank, 24	QRAE/ANGUS RANCH	LOGAN
596233T	QUAY	4924	625.43	XBucks	Sectional Timber, 24	QR AD	LOGAN
596235G	QUAY	4924	624.33	Gates	Wood Plank, 24	QR AC	LOGAN
596236N	QUAY	4924	621.83	XBucks	Wood Plank, 24	QR 71	LOGAN
596237V	QUAY	4924	620.20	XBucks	Wood Plank, 24	PUBLIC QR 72	LOGAN
596238C	QUAY	4924	618.97	Stop Signs	Wood Plank, 24	PRIVATE	LOGAN
596240D	QUAY	4924	616.63	Gates	Concrete Slab, 32	STATE HWY 469	LOGAN
596243Y	QUAY	4924	611.00	Stop Signs	Wood Plank, 24	PRIVATE QR T	LOGAN
596244F	QUAY	4924	608.10	Stop Signs	Wood Plank, 24	PRIVATE QR R	LOGAN
596245M	QUAY	4924	604.97	Stop Signs	Wood Plank, 24	PRIVATE	LOGAN
596246U	QUAY	4924	600.50	Stop Signs	Wood Plank, 24	PRIVATE	LOGAN
596247B	QUAY	4924	598.74	XBucks	Wood Plank, 24	QR L	LOGAN
596249P	QUAY	4924	595.13	Stop Signs	Wood Plank, 24	PRIVATE	NARA VISA
596251R	QUAY	4924	590.93	Gates	Concrete Slab, 30	ST.HWY 402	NARA VISA
596252X	QUAY	4924	588.00	Stop Signs	Wood Plank, 24	PRIVATE	NARA VISA
596152T	HARTLEY	4922	586.10	Stop Signs	Sectional Timber, 24	PRIVATE	MIDDLE WATER
596153A	HARTLEY	4922	584.37	Stop Signs	Sectional Timber, 24	PRIVATE	MIDDLE WATER
596154G	HARTLEY	4922	581.47	Stop Signs	Sectional Timber, 24	PRIVATE	MIDDLE WATER
596155N	HARTLEY	4922	578.01	Gates	Concrete Slab, 32	FM 3296	MIDDLE WATER
596156V	HARTLEY	4922	577.23	Stop Signs	Sectional Timber, 18	PRIVATE	MIDDLE WATER
596157C	HARTLEY	4922	574.37	XBucks	Wood Plank, 27	CO RD 11	MIDDLE WATER
596158J	HARTLEY	4922	570.23	Stop Signs	Sectional Timber, 27	PRIVATE	MIDDLE WATER
596160K	HARTLEY	4922	566.67	XBucks	Sectional Timber, 27	CO RD 16	MIDDLE WATER
596161S	HARTLEY	4922	562.23	XBucks	Asphalt, 18	CO RD L	MIDDLE WATER
596162Y	HARTLEY	4922	559.87	Stop Signs	Sectional Timber, 27	PRIVATE CROSSING	MIDDLE WATER
596163F	HARTLEY	4922	557.90	Stop Signs	Sectional Timber, 27	PRIVATE CROSSING	DALHART
596164M	HARTLEY	4922	555.37	Stop Signs	Sectional Timber, 27	PRIVATE CROSSING	DALHART
596165U	HARTLEY	4922	554.27	Stop Signs	Sectional Timber, 27	PRVT-BURNETT	DALHART
596167H	HARTLEY	4922	551.90	Gates	Concrete Slab, 32	CO RD 27	DALHART
596168P	HARTLEY	4922	551.47	Gates	Concrete Slab, 40	FM 694	DALHART
596169W	HARTLEY	4922	550.10	Gates	Concrete Slab, 32	PVT (CAPROCK	DALHART
596170R	HARTLEY	4922	548.67	Gates	Concrete Slab, 64	FM 694	DALHART
596171X	HARTLEY	4922	548.30	Stop Signs	Wood Plank, 18	GOLF COURSE ROAD	DALHART
596172E	DALLAM	4922	545.86	Gates	Sectional Timber, 36	PETERS AVENUE	DALHART
596175A	DALLAM	4920	544.09	Gates	Concrete Slab, 32	FM 2677/CAVINESS	DALHART

TUCUMCARI SUB MAIN LINE ACTIVE AT GRADE ROAD CROSSINGS (WESTWARD)

Dot Nbr.	County	Segm	Mile Value	Warning Device	Surface Type	Street	City
596175A	DALLAM	4920	544.09	Gates	Concrete Slab, 32	FM 2677/CAVINESS	DALHART
596172E	DALLAM	4922	545.86	Gates	Sectional Timber, 36	PETERS AVENUE	DALHART
596171X	HARTLEY	4922	548.30	Stop Signs	Wood Plank, 18	GOLF COURSE ROAD	DALHART
596170R	HARTLEY	4922	548.67	Gates	Concrete Slab, 64	FM 694	DALHART
596169W	HARTLEY	4922	550.10	Gates	Concrete Slab, 32	PVT (CAPROCK	DALHART
596168P	HARTLEY	4922	551.47	Gates	Concrete Slab, 40	FM 694	DALHART
596167H	HARTLEY	4922	551.90	Gates	Concrete Slab, 32	CO RD 27	DALHART
596165U	HARTLEY	4922	554.27	Stop Signs	Sectional Timber, 27	PRVT-BURNETT	DALHART
596164M	HARTLEY	4922	555.37	Stop Signs	Sectional Timber, 27	PRIVATE CROSSING	DALHART
596163F	HARTLEY	4922	557.90	Stop Signs	Sectional Timber, 27	PRIVATE CROSSING	DALHART
596162Y	HARTLEY	4922	559.87	Stop Signs	Sectional Timber, 27	PRIVATE CROSSING	MIDDLE WATER
596161S	HARTLEY	4922	562.23	XBucks	Asphalt, 18	CO RD L	MIDDLE WATER
596160K	HARTLEY	4922	566.67	XBucks	Sectional Timber, 27	CO RD 16	MIDDLE WATER
596158J	HARTLEY	4922	570.23	Stop Signs	Sectional Timber, 27	PRIVATE	MIDDLE WATER
596157C	HARTLEY	4922	574.37	XBucks	Wood Plank, 27	CO RD 11	MIDDLE WATER
596156V	HARTLEY	4922	577.23	Stop Signs	Sectional Timber, 18	PRIVATE	MIDDLE WATER
596155N	HARTLEY	4922	578.01	Gates	Concrete Slab, 32	FM 3296	MIDDLE WATER
596154G	HARTLEY	4922	581.47	Stop Signs	Sectional Timber, 24	PRIVATE	MIDDLE WATER
596153A	HARTLEY	4922	584.37	Stop Signs	Sectional Timber, 24	PRIVATE	MIDDLE WATER
596152T	HARTLEY	4922	586.10	Stop Signs	Sectional Timber, 24	PRIVATE	MIDDLE WATER
596252X	QUAY	4924	588.00	Stop Signs	Wood Plank, 24	PRIVATE	NARA VISA
596251R	QUAY	4924	590.93	Gates	Concrete Slab, 30	ST.HWY 402	NARA VISA
596249P	QUAY	4924	595.13	Stop Signs	Wood Plank, 24	PRIVATE	NARA VISA
596247B	QUAY	4924	598.74	XBucks	Wood Plank, 24	QR L	LOGAN
596246U	QUAY	4924	600.50	Stop Signs	Wood Plank, 24	PRIVATE	LOGAN
596245M	QUAY	4924	604.97	Stop Signs	Wood Plank, 24	PRIVATE	LOGAN
596244F	QUAY	4924	608.10	Stop Signs	Wood Plank, 24	PRIVATE QR R	LOGAN
596243Y	QUAY	4924	611.00	Stop Signs	Wood Plank, 24	PRIVATE QR T	LOGAN
596240D	QUAY	4924	616.63	Gates	Concrete Slab, 32	STATE HWY 469	LOGAN
596238C	QUAY	4924	618.97	Stop Signs	Wood Plank, 24	PRIVATE	LOGAN
596237V	QUAY	4924	620.20	XBucks	Wood Plank, 24	PUBLIC QR 72	LOGAN
596236N	QUAY	4924	621.83	XBucks	Wood Plank, 24	QR 71	LOGAN
596235G	QUAY	4924	624.33	Gates	Wood Plank, 24	QR AC	LOGAN
596233T	QUAY	4924	625.43	XBucks	Sectional Timber, 24	QR AD	LOGAN
596232L	QUAY	4924	626.57	XBucks	Wood Plank, 24	QRAE/ANGUS RANCH	LOGAN
596231E	QUAY	4924	628.23	Stop Signs	Wood Plank, 24	PRIVATE	TUCUMCARI
596230X	QUAY	4924	630.00	Gates	Wood Plank, 24	QR AH	TUCUMCARI
596229D	QUAY	4924	631.20	XBucks	Concrete Slab, 30	AIRPORT ROAD	TUCUMCARI
596228W	QUAY	4924	632.40	Stop Signs	Wood Plank, 16	PRIVATE QR AI	TUCUMCARI
596226H	QUAY	4924	634.70	Gates	Wood Plank, 24	EAST FLOECKES	TUCUMCARI
596225B	QUAY	4924	636.30	Gates	Concrete Slab, 24	FLOECHS COUNTRY	TUCUMCARI
741594W	QUAY	4925	637.95	Gates	Concrete Slab, 32	ROCK ISLAND ST	TUCUMCARI
741599F	QUAY	4925	639.83	Gates	Concrete Slab, 32	CEMETERY ROAD	TUCUMCARI
741601E	QUAY	4925	643.23	XBucks	Concrete Slab, 20	COUNTRY CLUB DR.	TUCUMCARI
741602L	QUAY	4925	644.08	Stop Signs	Wood Plank, 16	PRIVATE	TUCUMCARI
741604A	QUAY	4925	650.17	XBucks	Wood Plank, 16	PALOMAS ROAD	MONTOYA
741605G	QUAY	4925	653.40	XBucks	Wood Plank, 16	CURRY ROAD	MONTOYA
921321A	QUAY	4925	655.30	Stop Signs	Wood Plank, 16	PRIVATE	MONTOYA
741606N	QUAY	4925	659.20	XBucks	Concrete Slab, 24	MONTOYA ROAD	MONTOYA
741607V	QUAY	4925	661.76	Stop Signs	Wood Plank, 16	PRIVATE	MONTOYA
741593P	GUADALUPE	4925	671.14	Gates	Concrete Slab, 30	CONCHA DAM ROAD	NEWKIRK
921320T	GUADALUPE	4925	672.55	Stop Signs	Wood Plank, 24	PRIVATE	NEWKIRK
741592H	GUADALUPE	4925	674.29	XBucks	Wood Plank, 24	WEST NEWKIRK ROAD	NEWKIRK
741591B	GUADALUPE	4925	675.71	XBucks/Stop Signs	Concrete Slab, 30	BRAHMA ROAD	NEWKIRK
741590U	GUADALUPE	4925	679.93	XBucks	Concrete Slab, 30	CUERVO ROAD	CUERVO
741589A	GUADALUPE	4925	686.99	XBucks	Wood Plank, 24	RATLIFF ROAD	SANTA ROSA
741588T	GUADALUPE	4925	688.74	XBucks	Wood Plank, 24	LOS TANOS ROAD	SANTA ROSA
921323N	GUADALUPE	4925	706.27	Stop Signs	Wood Plank, 24	PRIVATE	SANTA ROSA
921324V	GUADALUPE	4925	711.43	Stop Signs	Wood Plank, 24	PVT-INFINIT ENERG	SANTA ROSA
741942X	GUADALUPE	4925	718.18	Gates	Concrete Slab, 40	SR-219	VAUGHN
741941R	GUADALUPE	4925	722.79	XBucks	Wood Plank, 24	WEST PASTURE ROAD	VAUGHN
921325C	GUADALUPE	4925	727.18	Stop Signs	Wood Plank, 24	PRIVATE	VAUGHN
921326J	GUADALUPE	4925	731.05	Stop Signs	Wood Plank, 24	PRIVATE	VAUGHN
741939P	GUADALUPE	4925	739.40	Gates	Concrete Slab, 30	CAMINO AL BASUAL	VAUGHN