

MARCH 2010  
**DALLAS SUB**


Tutorial at  
**FOGCHART.com**

**REFERENCE ONLY**  
 For Learning Purposes  
 Mistakes Guaranteed

**8** SPEED CHANGE located MP xx.8  
**1** PUBLIC **1** Private at Grade Crossing

**1** # Detector Talker ( Always Talks )  
 Located MP xxx.1  
**5** % Detector ( Talk On Defect Only )  
 Located MP xxx.5




SIGNALS are for ALL MAINS & Controlled Sidings  
 UNLESS Noted Different

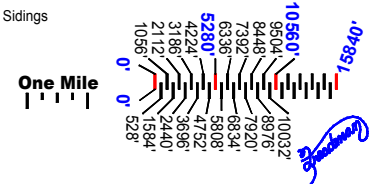


Footages between Signal Mast  
 are UNVERIFIED

CUSTOMIZE with a  
 PDF Text Editor  
 All is EDITABLE

Printed Black and White, with a Red pen, tracking Slow Orders is easy.  
 → When Printing, select "NONE" for Page Scaling  
 Auto Rotate and Center OK  
 Any Scaling will make drawing 12% Smaller

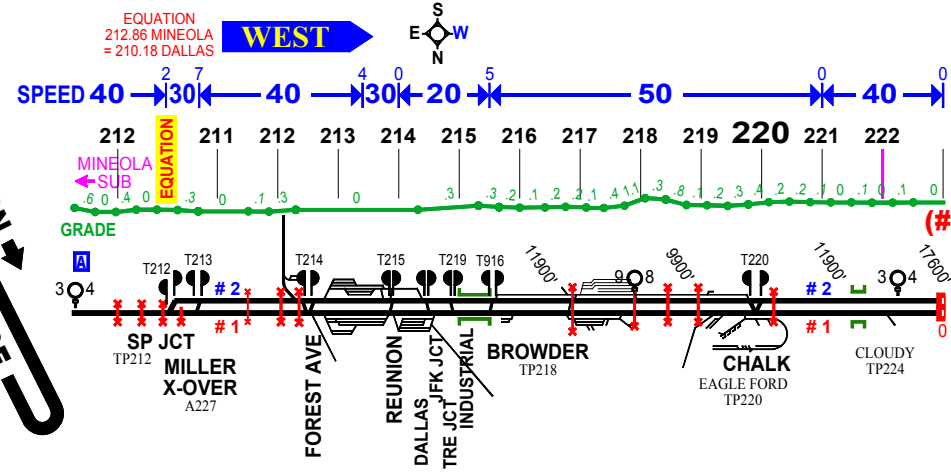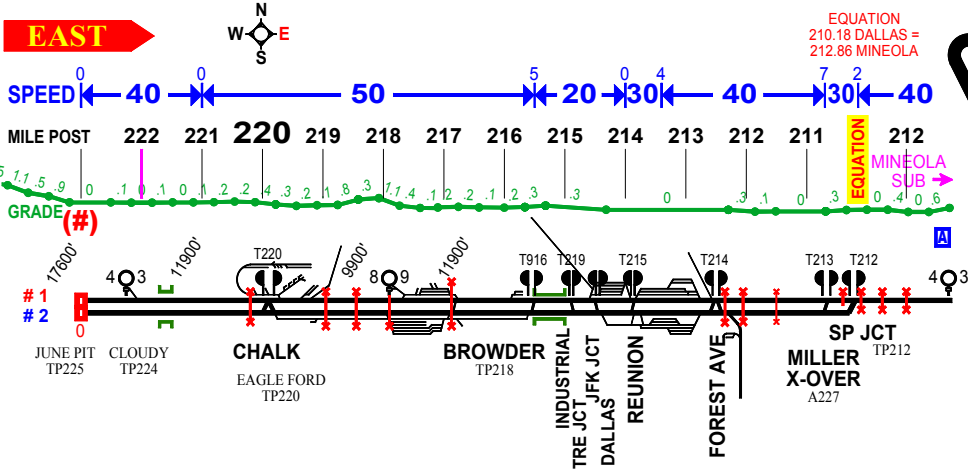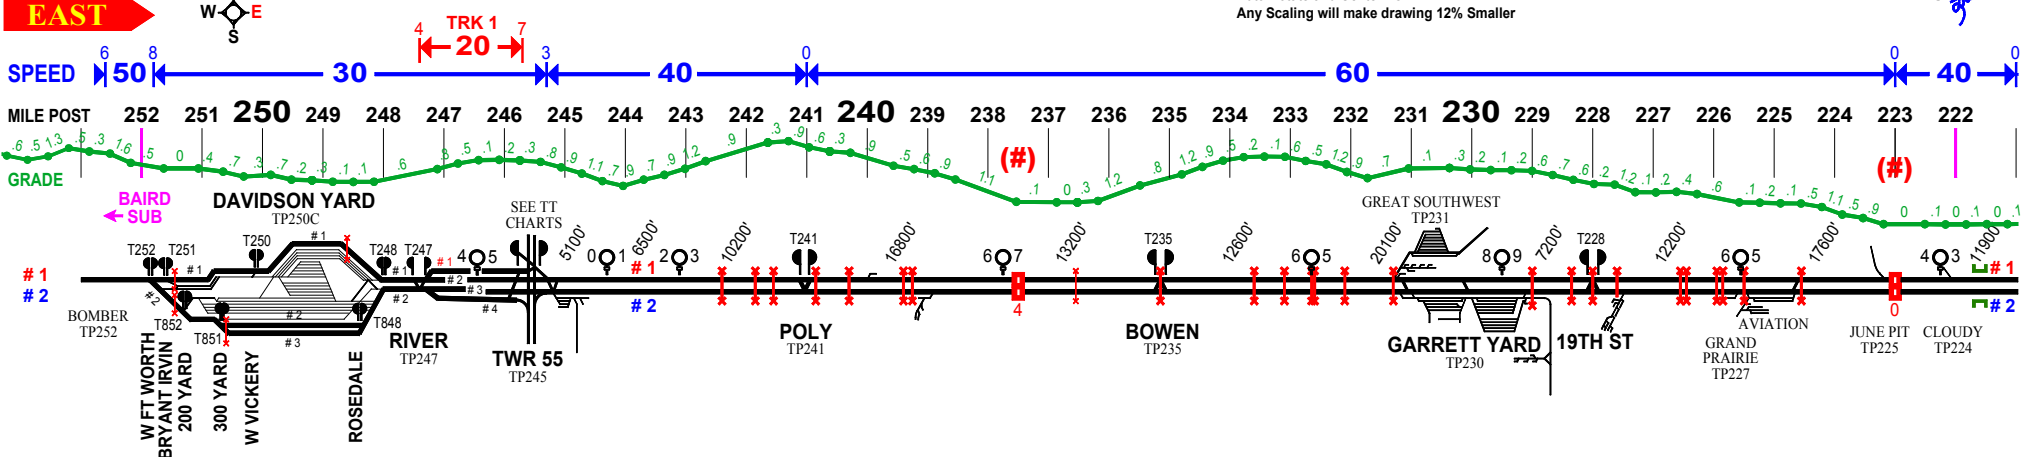

**DIRECTION CHANGE**

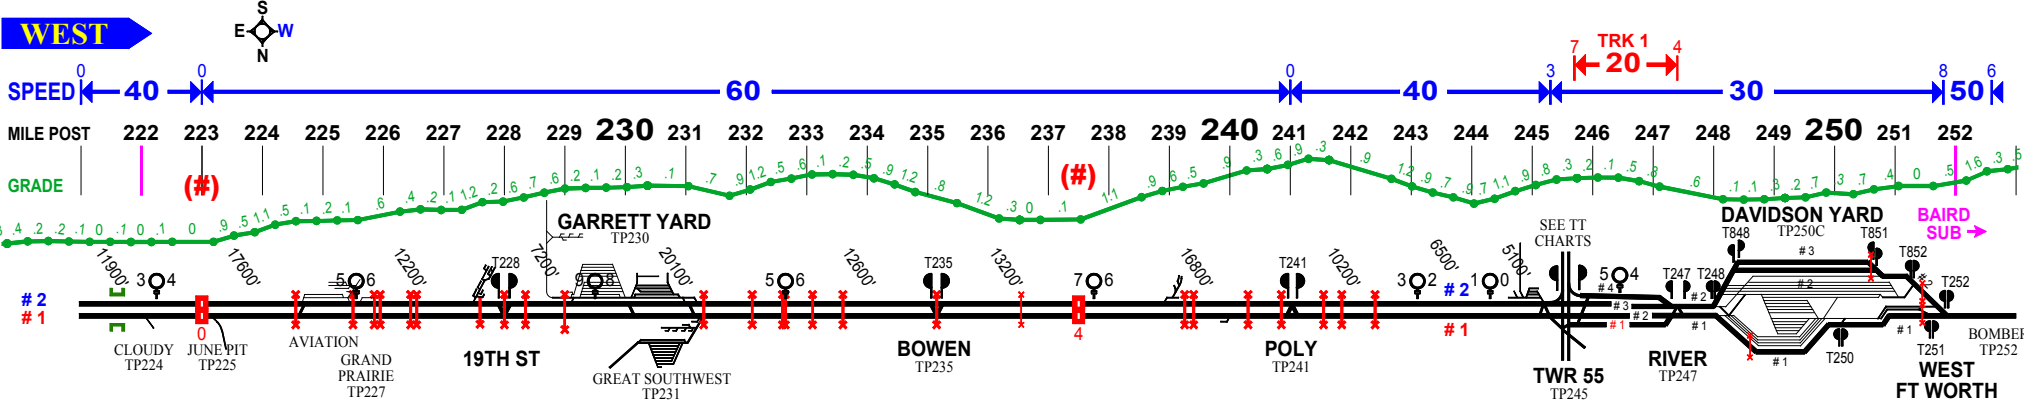

DALLAS SUB AT GRADE ROAD CROSSINGS

		Width	Lane				
Mile Value	Warning Device	Surface Type	Traffic	Street	City	County	Dot Nbr.
210.4	Gates	Concrete Slab, 60	2	LAMAR STREET	DALLAS	DALLAS	763657K
211.31	Stop Signs	Sectional Timber, 16	1	PRVT/STATE	DALLAS	DALLAS	920249H
211.47	Gates	Concrete Slab, 40	2	PVT/DUGAN IRON	DALLAS	DALLAS	763662G
211.98	Gates	Concrete Slab, 40	2	LENWAY STREET	DALLAS	DALLAS	763660T
212.34	Gates	Concrete Slab, 40	2	FORREST AVENUE	DALLAS	DALLAS	763658S
216.88	Gates	Concrete Slab, 30	2	VILBIG ROAD	DALLAS	DALLAS	794921B
217.91	Gates	Concrete Slab, 30	2	MANILA ROAD	DALLAS	DALLAS	794925D
218.43	Gates	Concrete Slab, 100	6	WESTMORELAND ROAD	DALLAS	DALLAS	794926K
218.96	Gates/Cants	Concrete Slab, 60	4	NORWICH	DALLAS	DALLAS	794927S
220.2	Gates	Concrete Slab, 30	2	CHALK HILL ROAD	DALLAS	DALLAS	794929F
224.56	Gates	Concrete Slab, 50	2	BAGDAD ROAD	GRAND PRAIRIE	DALLAS	794946W
225.52	Gates	Concrete Slab, 60	4	S E 14TH	GRAND PRAIRIE	DALLAS	794951T
225.86	Gates	Concrete Slab, 50	3	SE 9TH STREET	GRAND PRAIRIE	DALLAS	848276K
225.93	Gates	Concrete Slab, 60	3	SE 8TH	GRAND PRAIRIE	DALLAS	794952A
226.45	Gates	Concrete Slab, 90	5	CENTER STREET	GRAND PRAIRIE	DALLAS	794954N
226.53	Gates	Concrete Slab, 70	4	SW 2ND STREET	GRAND PRAIRIE	DALLAS	794955V
227.62	Gates	Concrete Slab, 50	2	SW 14TH STREET	GRAND PRAIRIE	DALLAS	794958R
227.98	Gates	Concrete Slab, 60	2	SW 19TH STREET	GRAND PRAIRIE	DALLAS	794960S
228.37	Gates	Concrete Slab, 60	4	SW 23RD STREET	GRAND PRAIRIE	DALLAS	794961Y
228.98	Gates	Concrete Slab, 100	6	GREAT SW PARKWAY	ARLINGTON	TARRANT	794971E
231.27	Gates	Concrete Slab, 60	4	STADIUM DR EAST	ARLINGTON	TARRANT	794974A
232.09	Gates	Concrete Slab, 90	4	COLLINS	ARLINGTON	TARRANT	794975G
232.59	Gates	Concrete Slab, 50	2	MESQUITE STREET	ARLINGTON	TARRANT	794977V
232.67	Gates	Concrete Slab, 60	4	N CENTER STREET	ARLINGTON	TARRANT	794978C
233.1	Gates	Concrete Slab, 120	6	COOPER STREET	ARLINGTON	TARRANT	794980D
233.61	Gates	Rubber, 60	4	DAVIS STREET	ARLINGTON	TARRANT	794981K
235.16	Gates	Concrete Slab, 60	4	BOWEN ROAD	ARLINGTON	TARRANT	794984F
236.55	Stop Signs	Sectional Timber, 16	2	PRIVATE	ARLINGTON	TARRANT	794986U
239.23	Gates	Concrete Slab, 60	4	HANDLEY DR	FORT WORTH	TARRANT	794989P
239.38	Gates	Concrete Slab, 30	2	ERIE	FORT WORTH	TARRANT	794991R
240.31	Gates	Concrete Slab, 40	2	WINNIE	FORT WORTH	TARRANT	794994L
240.84	Gates	Concrete Slab, 50	2	TIERNEY ROAD	FORT WORTH	TARRANT	794995T
241.55	Gates	Concrete Slab, 40	2	HUGHES AVENUE	FORT WORTH	TARRANT	794996A
241.86	Gates	Concrete Slab, 80	4	MILLER	FORT WORTH	TARRANT	794997G
242.38	Gates	Concrete Slab, 50	2	AYERS	FORT WORTH	TARRANT	794998N
248.59	Gates	Concrete Slab, 50	2	RR PVT/ROGERS	FORT WORTH	TARRANT	922447K
251.45	None	Wood Plank, 16	1	UP MAINTENANCE	FORT WORTH	TARRANT	924395C