

Track	Footage
250	3340
251	3474
252	3290
253	5265
254	5175
255	6380
261	5824
262	5860
263	5900
264	5909
265	5808
302	6582
303	6600
304	6540
305	6460
311	5785
330	5614
331	5430
332	5488
335	5447
337	5110

EUGENE YARD

OZ512
YARD 01

Revised 02/05/2005


4900 ft Arthur to Bethel on eng lead
4300 ft Bethel to eng lead switch

South End

Switcher radio channel 24 - 24

North End

Switcher radio channel 20 - 20

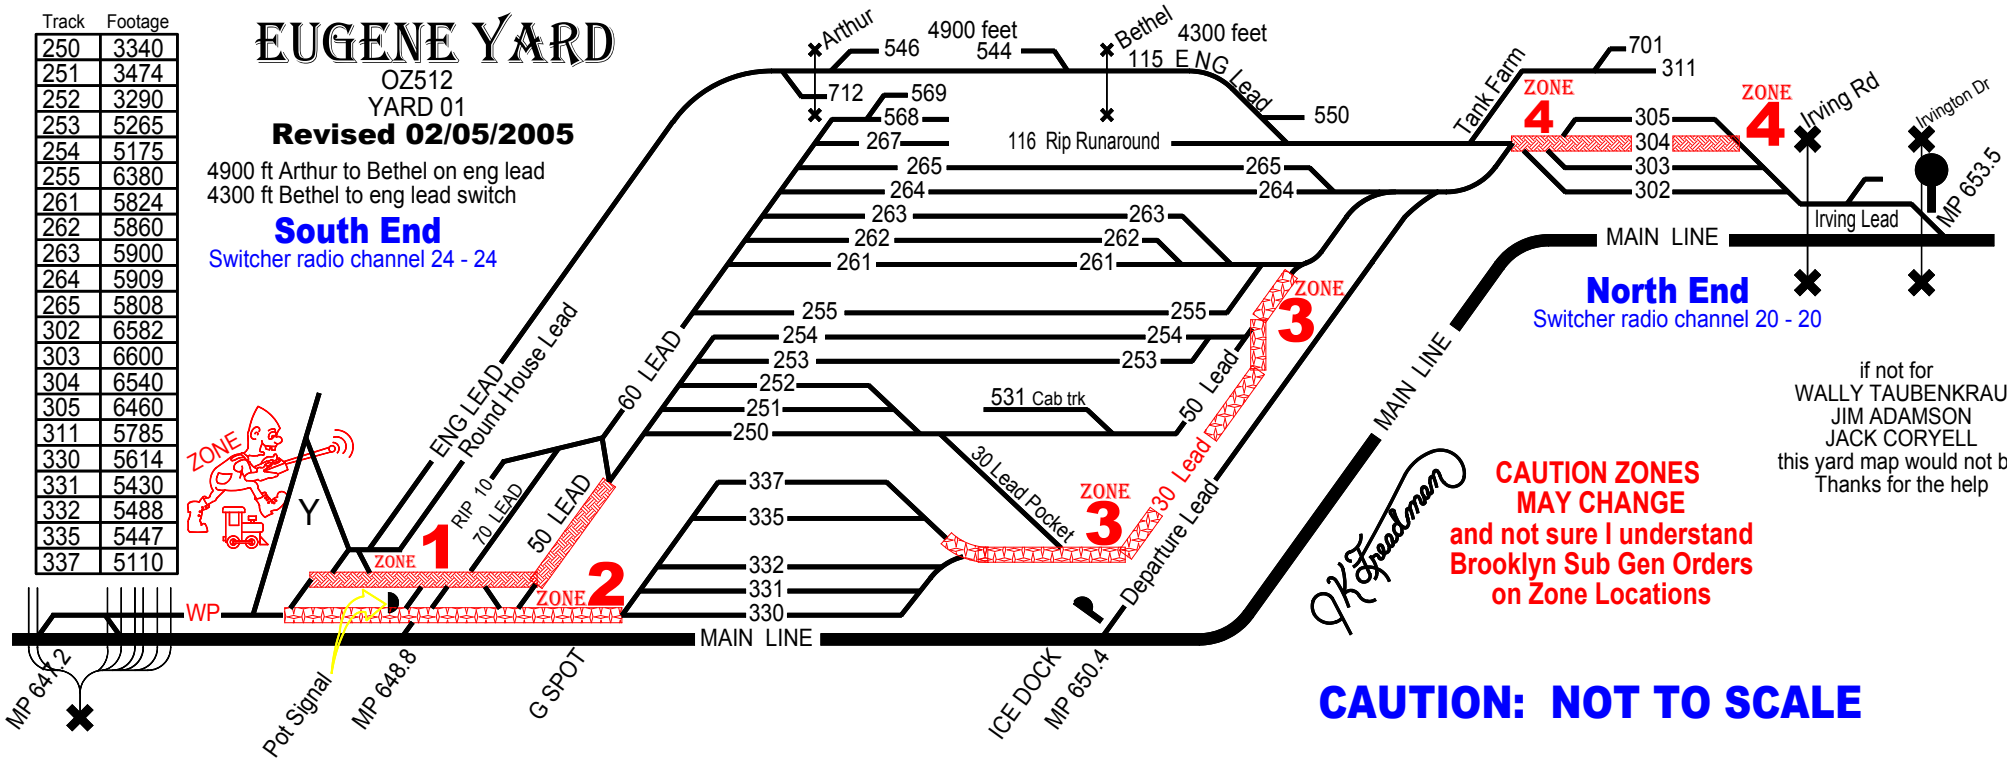

**CAUTION ZONES
MAY CHANGE
and not sure I understand
Brooklyn Sub Gen Orders
on Zone Locations**

CAUTION: NOT TO SCALE

if not for
WALLY TAUBENKRAU
JIM ADAMSON
JACK CORYELL
this yard map would not be.
Thanks for the help